


**LEGEND**

- 1 VANITY SINK
- 2 COUNTERTOP (STONE SLAB)
- 3 LEDGE (STONE SLAB)
- 4 SHOWER HEAD W/ KNOBS
- 5 RECESSED SHAMPOO (12x14) & SOAP (12x6) NICHE
- 6 FLOOR DRAIN
- 7 SHOWER CURB
- 8 TOWEL BAR
- 9 RECESSED MEDICINE CABINET
- 10 HARDWOOD THRESHOLD
- 11 STONE THRESHOLD
- 12 LINE OF SOFFIT ABOVE
- 13 LINE OF FLOOR BELOW
- 14 COLUMN
- 15 GUARDRAIL 3'-0" FROM FINISH FLOOR
- 16 HANDRAIL 2'-10" FROM STAIR NOSING
- 17 METAL CLOTHING ROD W/ STORAGE SHELF ABOVE
- 18 STONE SLAB BAR COUNTER
- 19 KITCHEN SINK W/ GARBAGE DISPOSAL
- 20 DISHWASHER
- 21 REFRIGERATOR W/ ICE MAKER
- 22 GAS COOKTOP
- 23 DOUBLE OVEN
- 24 MICROWAVE
- 25 CABINETS ABOVE
- 26 UNDER COUNTER REFRIGERATOR DRAWERS
- 27 TRASH COMPACTOR
- 28 UNDER COUNTER BEVERAGE REFRIGERATOR
- 29 NICHE W/ STONE SLAB COUNTERTOP
- 30 WASHER W/ RECESSED HOSE BIB
- 31 DRYER W/ RECESSED ELEC. BOX - VENT TO EXTERIOR
- 32 WASHER DRYER COMBO W/ REC CONNECTIONS
- 33 LAUNDRY SINK
- 34 SEWING TABLE
- 35 VANITY COUNTERTOP (STONE SLAB)
- 36 KNOBS
- 37 TUB SPOUT
- 38 TUB PLATFORM
- 39 JACUZZI TUB W/ ACCESS PANEL
- 40 SHOWER HEAD
- 41 LINE OF ROOF ABOVE
- 42 LINE OF FLOOR ABOVE
- 43 BROOM CLOSET
- 44 BAR SINK
- 45 GAS BARBEQUE
- 46 HARDWOOD CAP
- 47 ADJUSTABLE HD WD SHELVEING
- 48 LINE OF FLOOR FINISH CHANGE (UNDER DOOR)
- 49 FULL LENGTH MIRROR
- 50 OPEN SHELF LINEN CABINET
- 51 FULL HEIGHT HARDWOOD BOOKSHELVES
- 52 CONCRETE COLUMN W/ STONE VENEER
- 53 16" DIA. OHIA COLUMN (MIN)
- 54 DOWNSPOUTS

- GENERAL NOTES:**
1. DIMENSIONS ARE FROM FACE OF STUD TO FACE OF STUD.
  2. PROVIDE 2x BLOCKING @ TOWEL BAR LOCATIONS.
  3. PROVIDE 3/4" PLYWOOD SHEATHING @ CLOSET SIDE WALLS (TYP.)
  4. - U.L. APPROVED SMOKE DETECTOR W/ BATTERY BACK UP.

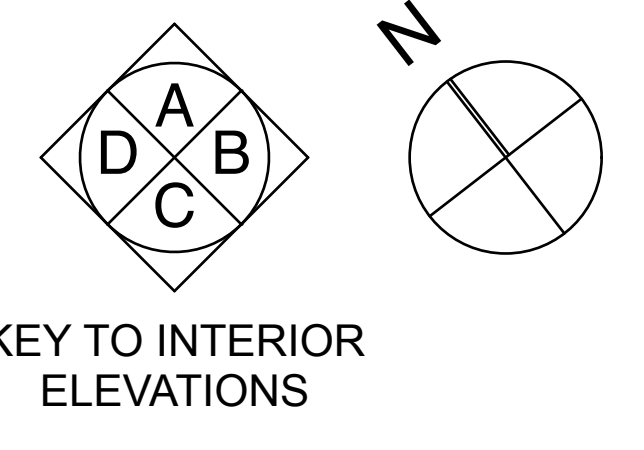

**K E DESIGN**  
unltd.  
1063 IKENA CIRCLE  
HONOLULU, HAWAII 96821  
TEL: (808) 935-5933 FAX: (808) 935-4335 email: keredesign@aol.com

**KAILUA RESIDENCE**  
59 Kailuana Place  
Kailua, Hawaii  
TMK: 4-3-022-012

Revision	By	Date

**FLOOR PLAN**

Project No.	
Date	03/12/08
Drawn	
Designed	
Checked	KVE
Drawing No.	

**A-1.1**  
Total Sheet Count: 20

**GROUND FLOOR PLAN**  
SCALE: 1/4" = 1'-0"